


NOTE:  
 SEE SPECIFICATIONS AND PLANS FOR ADDITIONAL  
 INFORMATION. REFER TO ET-1112 FOR PLAN VIEW.

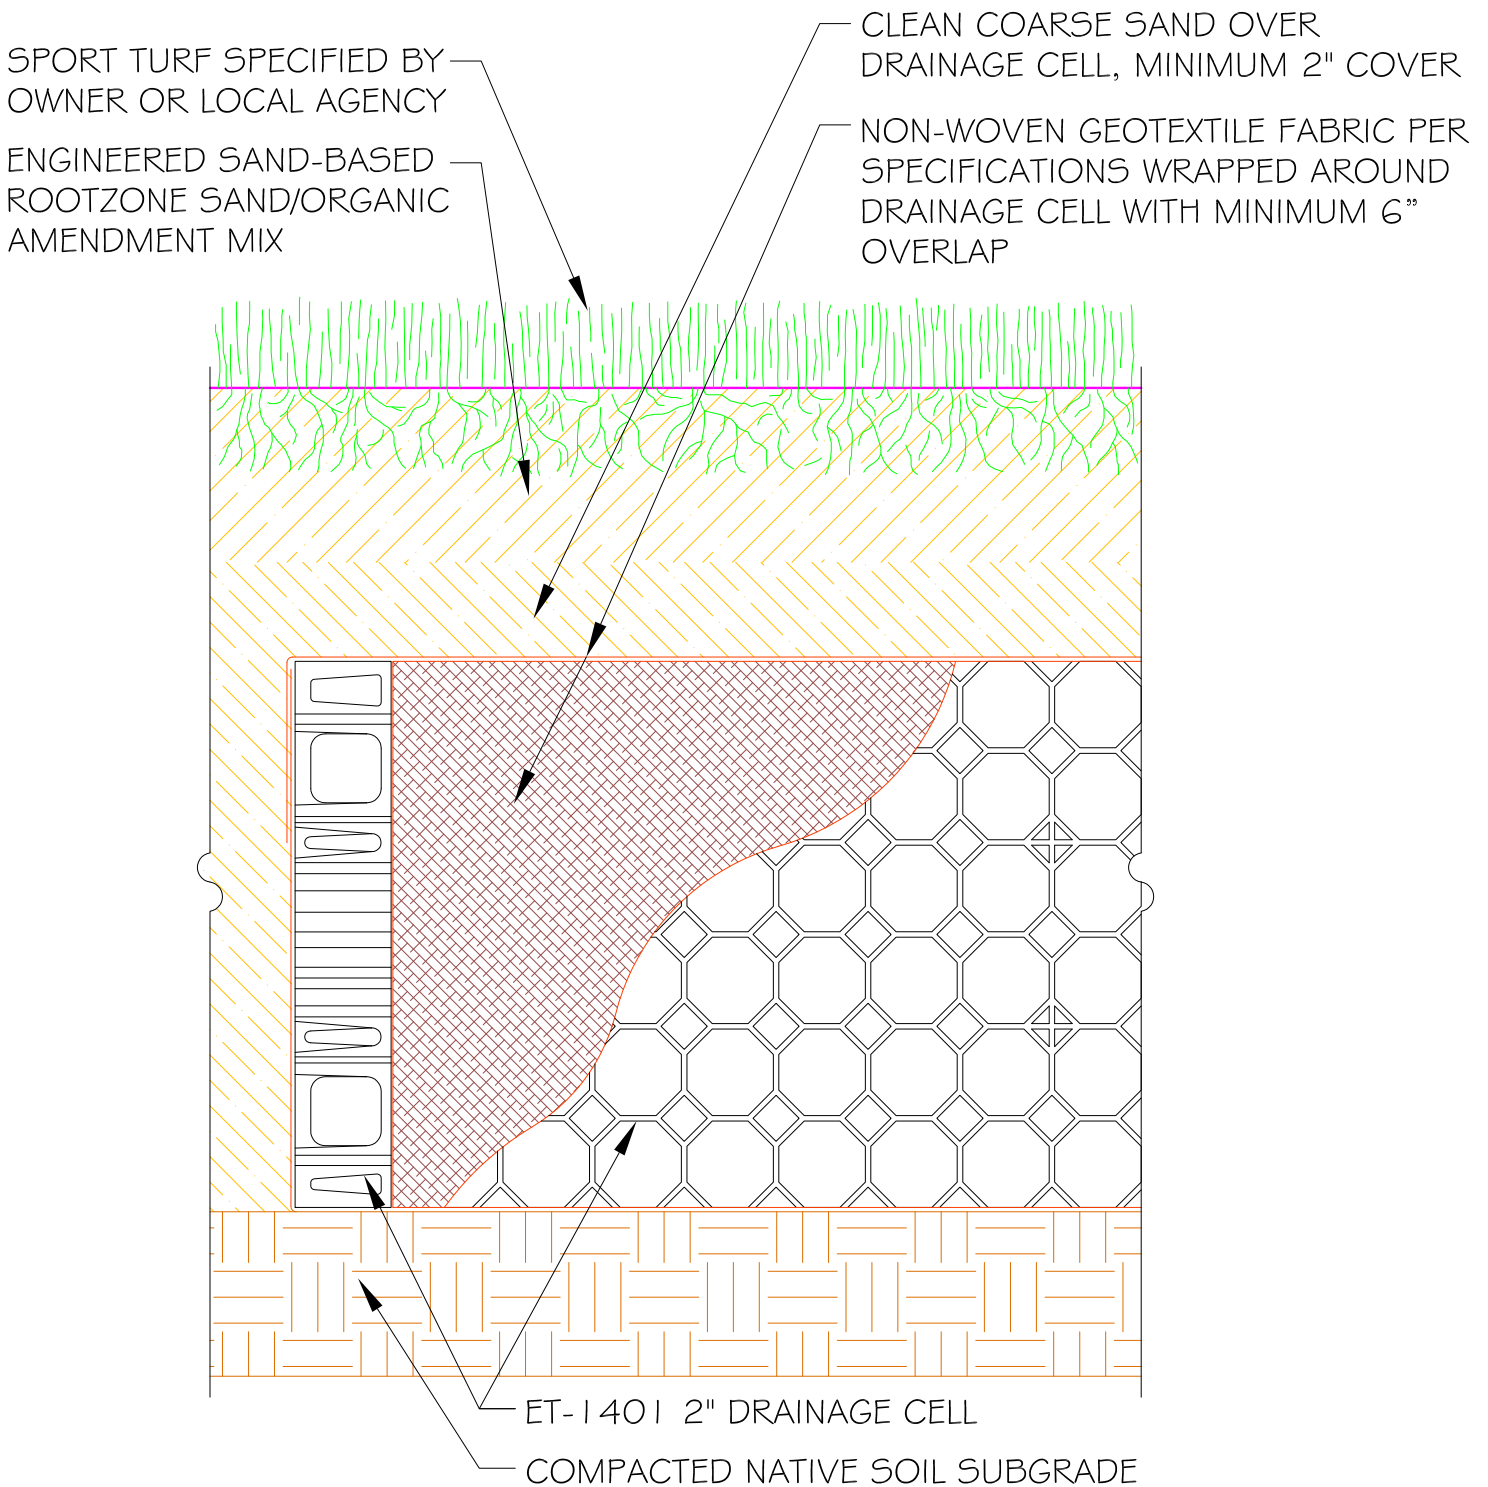

CONCEPT EXISTING SPORT FIELD EDGE NATURAL  
 TURF DRAINAGE CELL INSTALLATION SECTION