
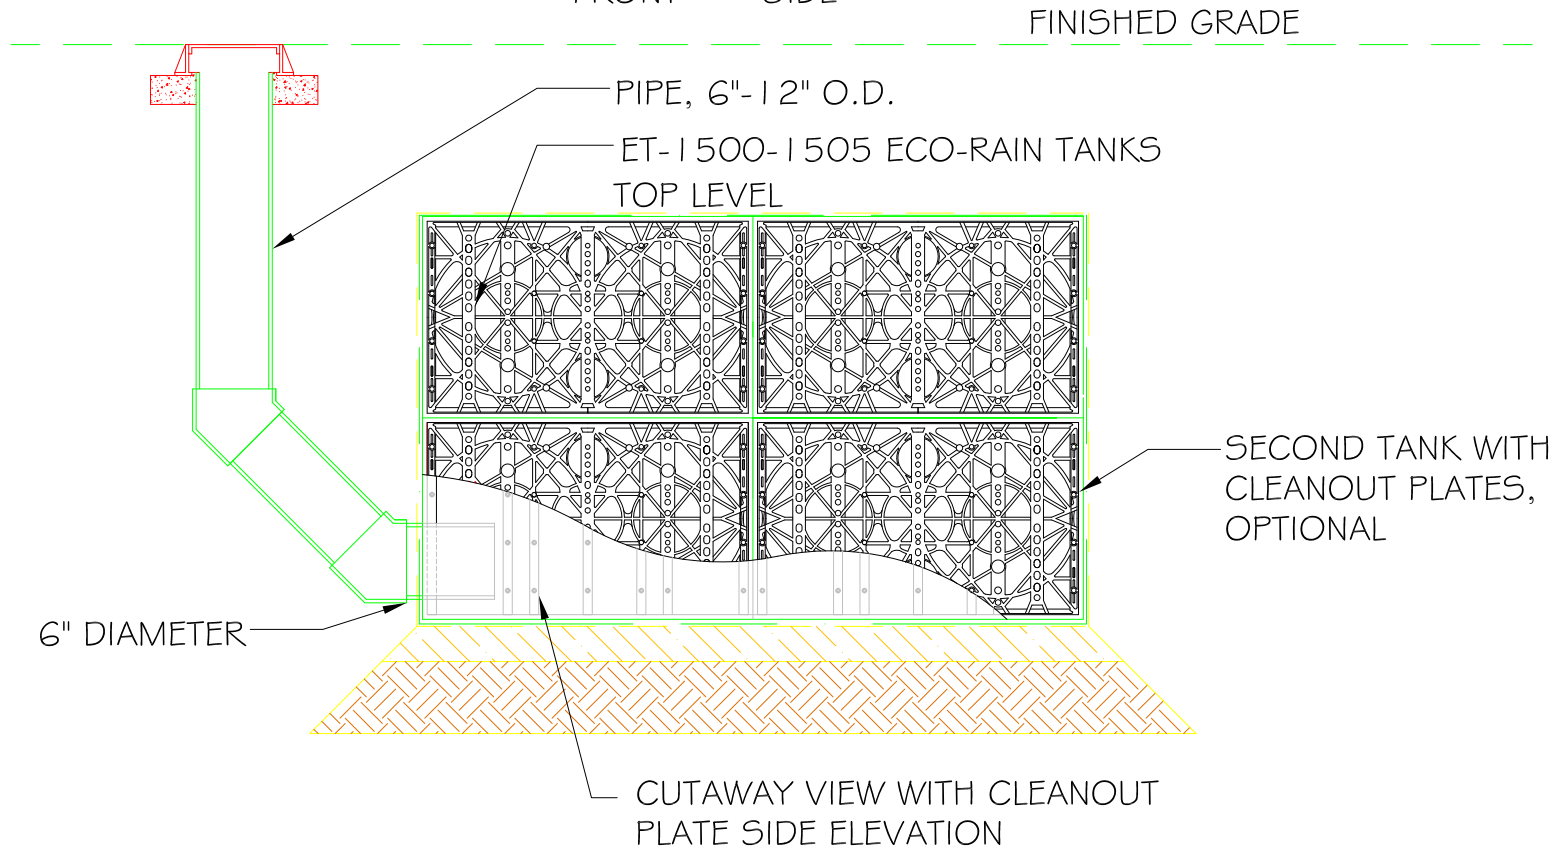


NOTE:
SEE SPECIFICATIONS AND PLANS
FOR ADDITIONAL INFORMATION

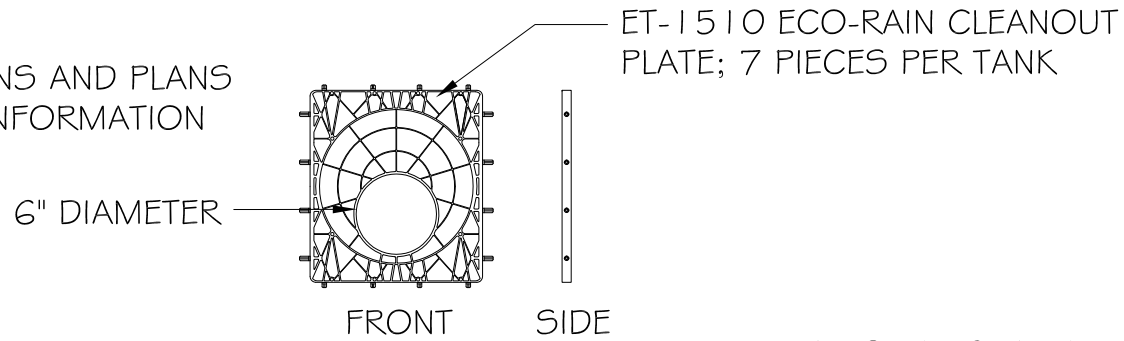

CONCEPT CROSS SECTION THROUGH ECO-RAIN TANK
FOR MAINTENANCE/INSPECTION ACCESS